




02 - ELEVATION
SCALE 1:100

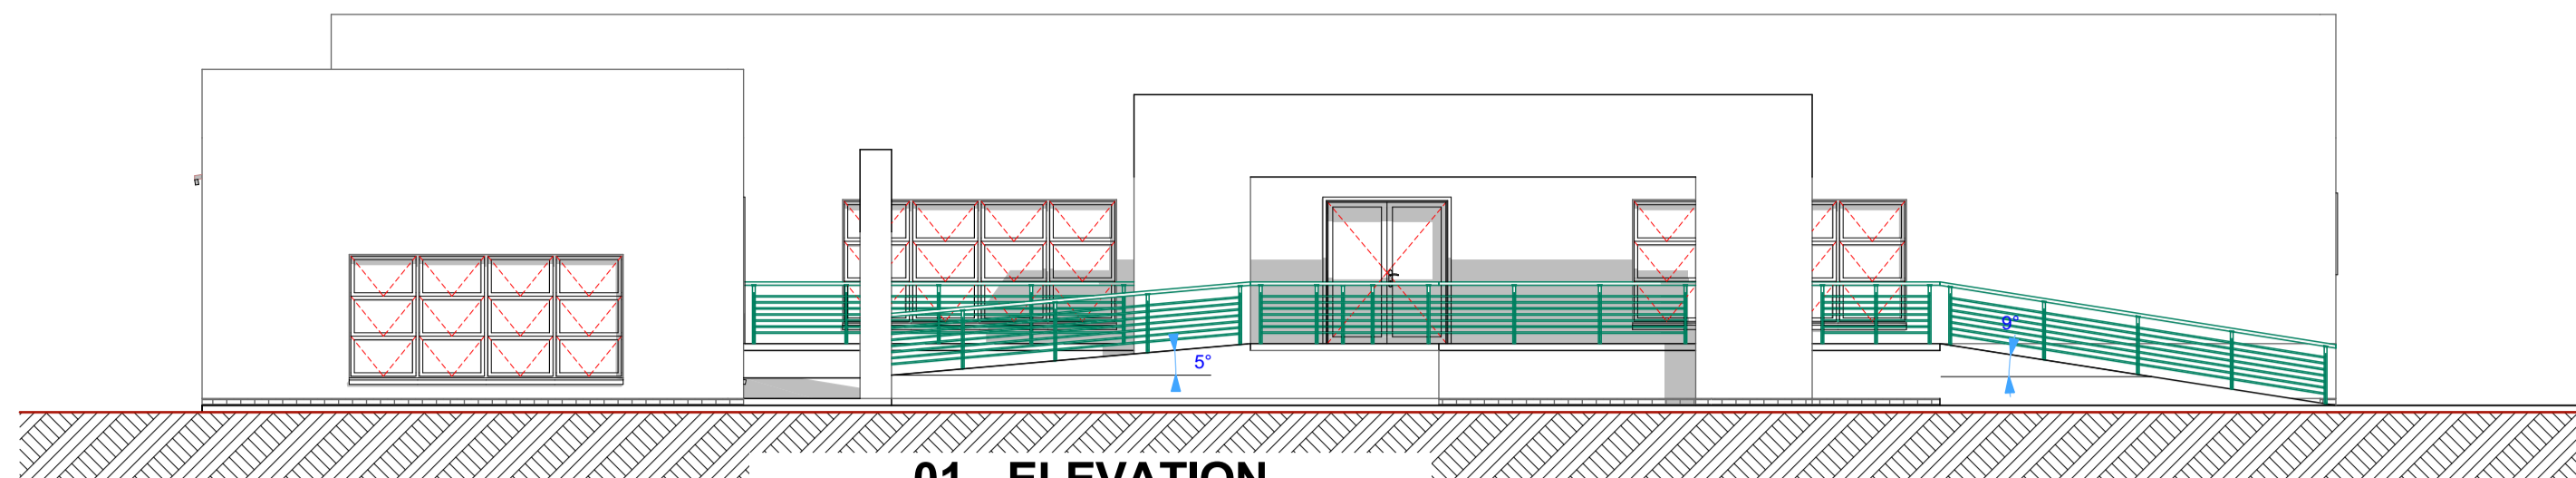




01 - ELEVATION
SCALE 1:100

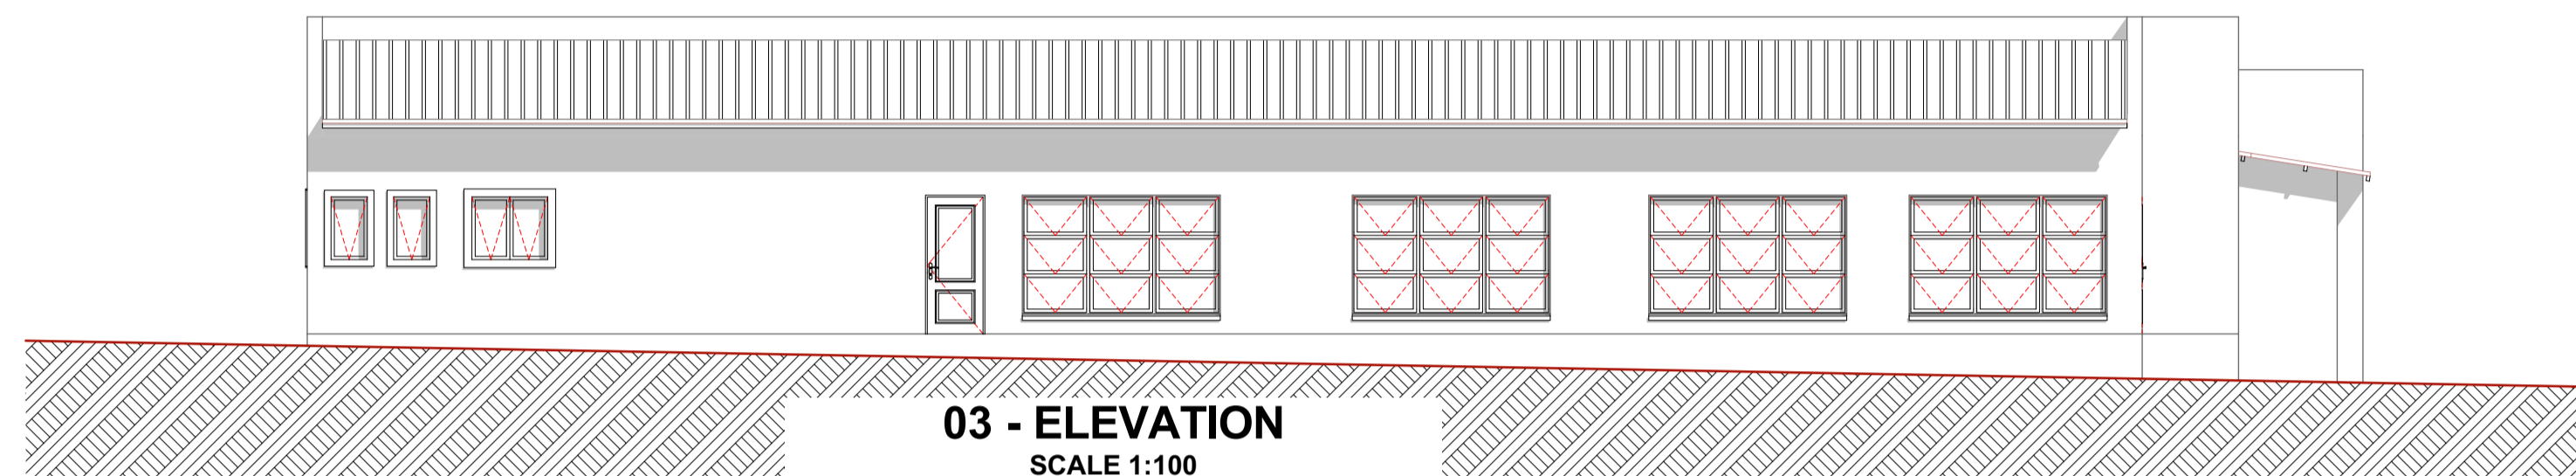

03 - ELEVATION
SCALE 1:100

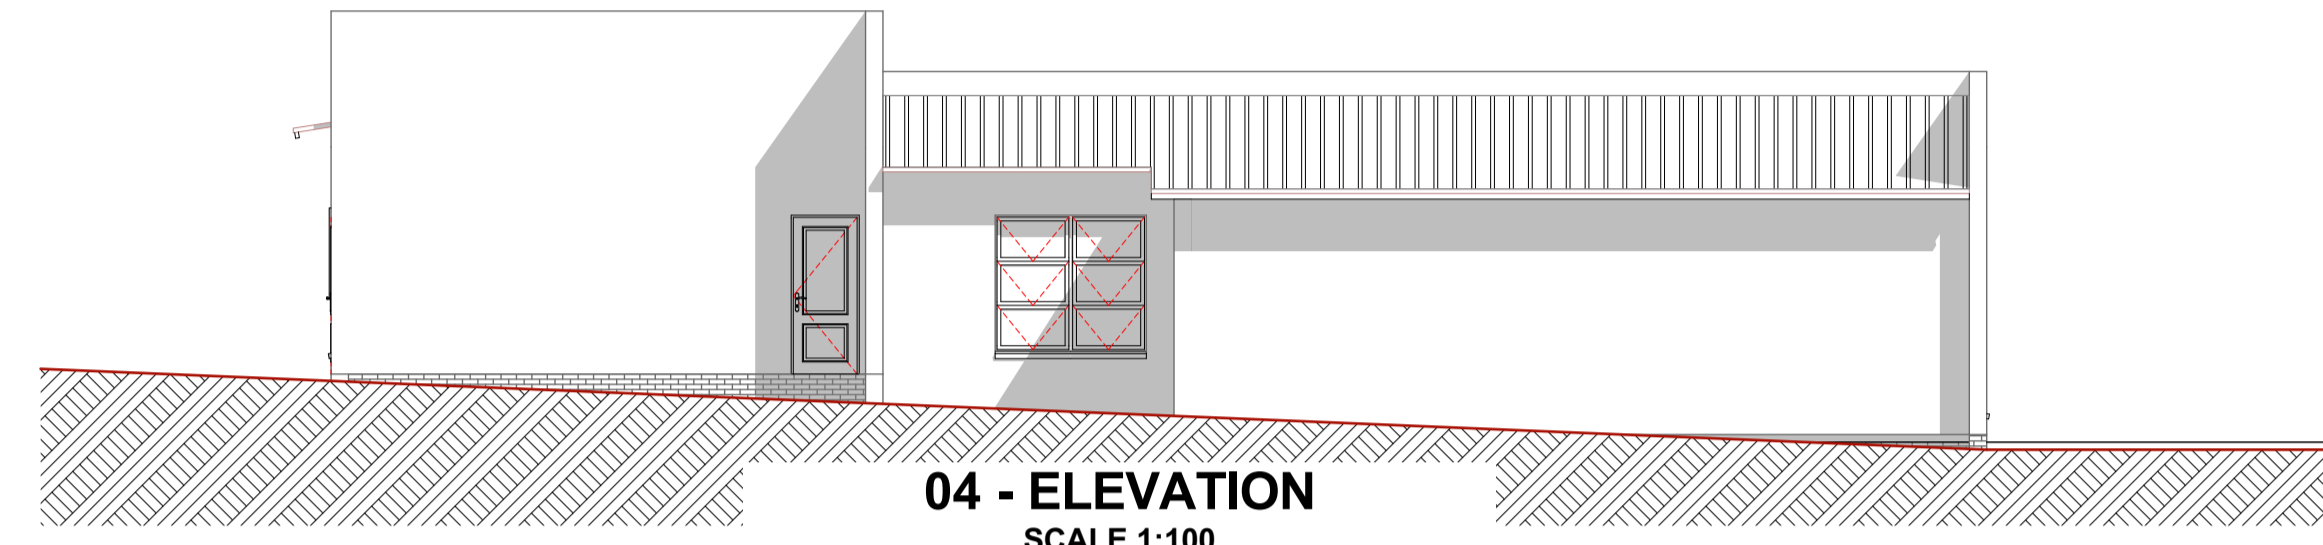

04 - ELEVATION
SCALE 1:100

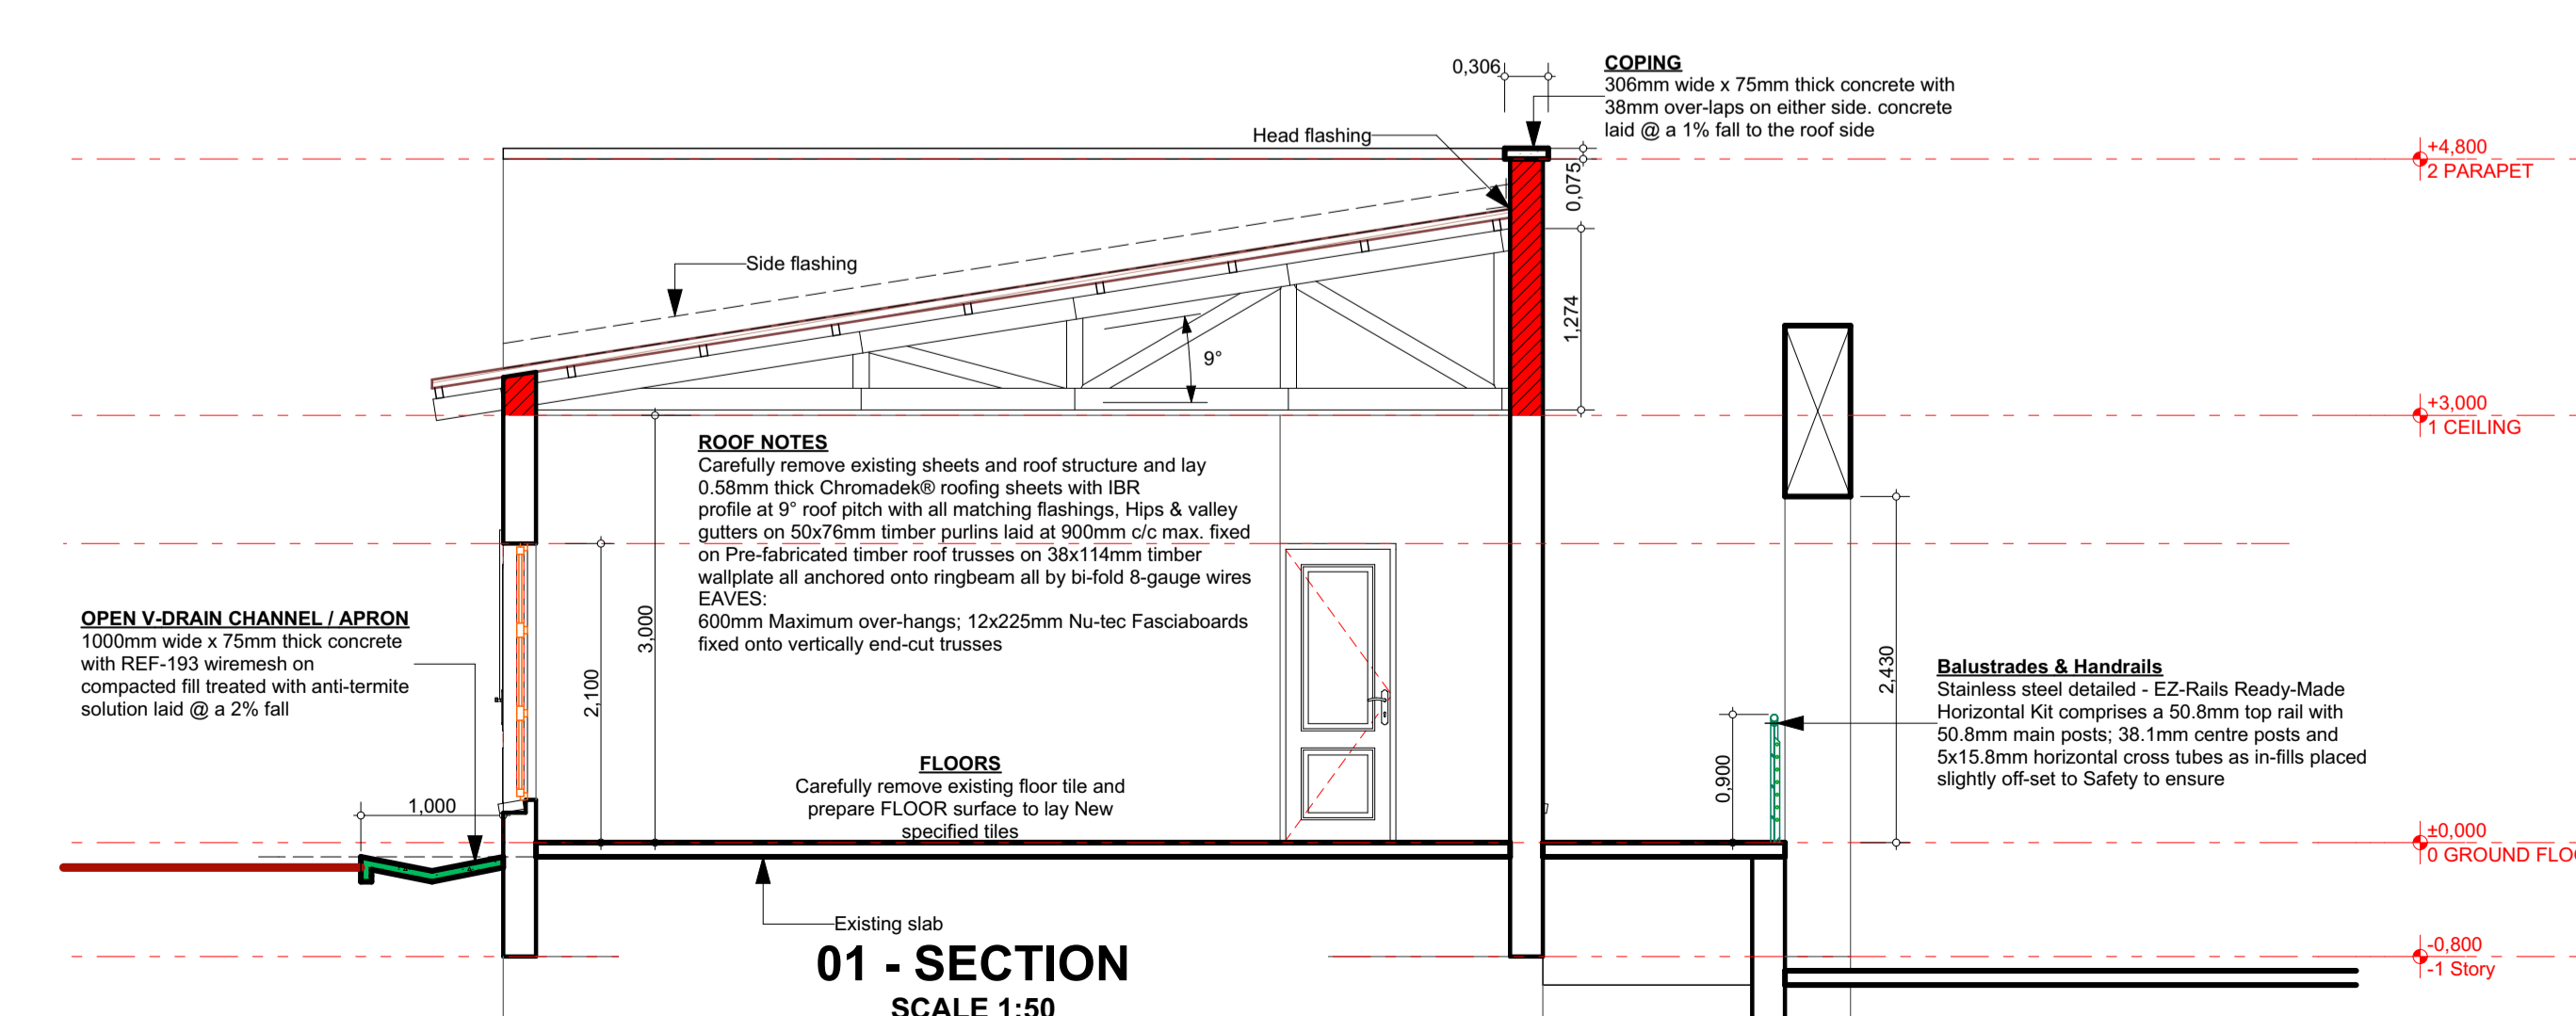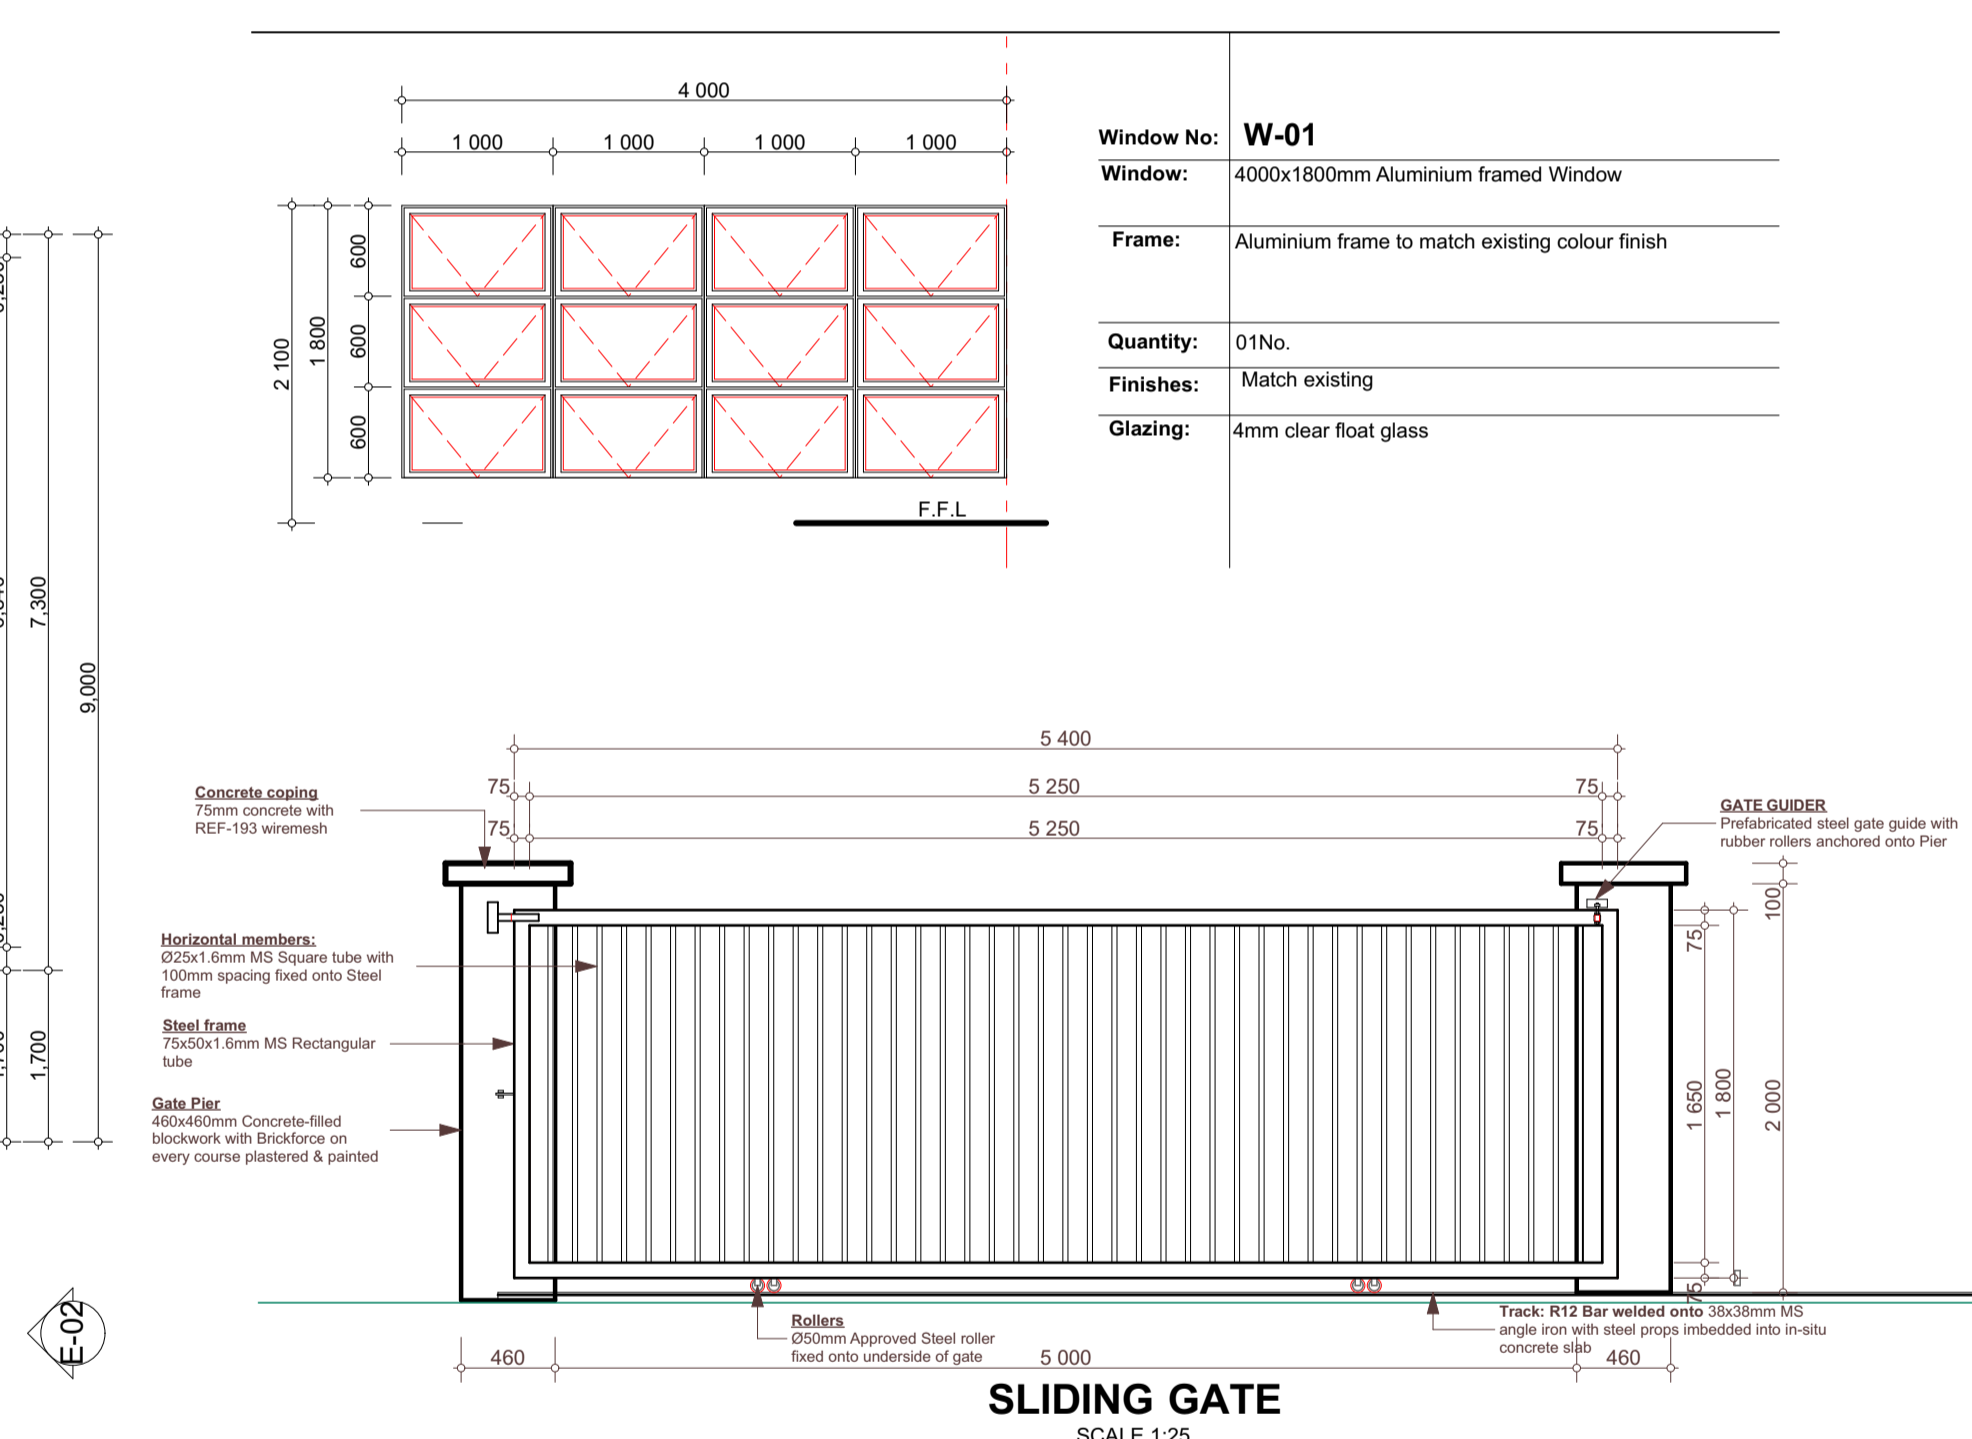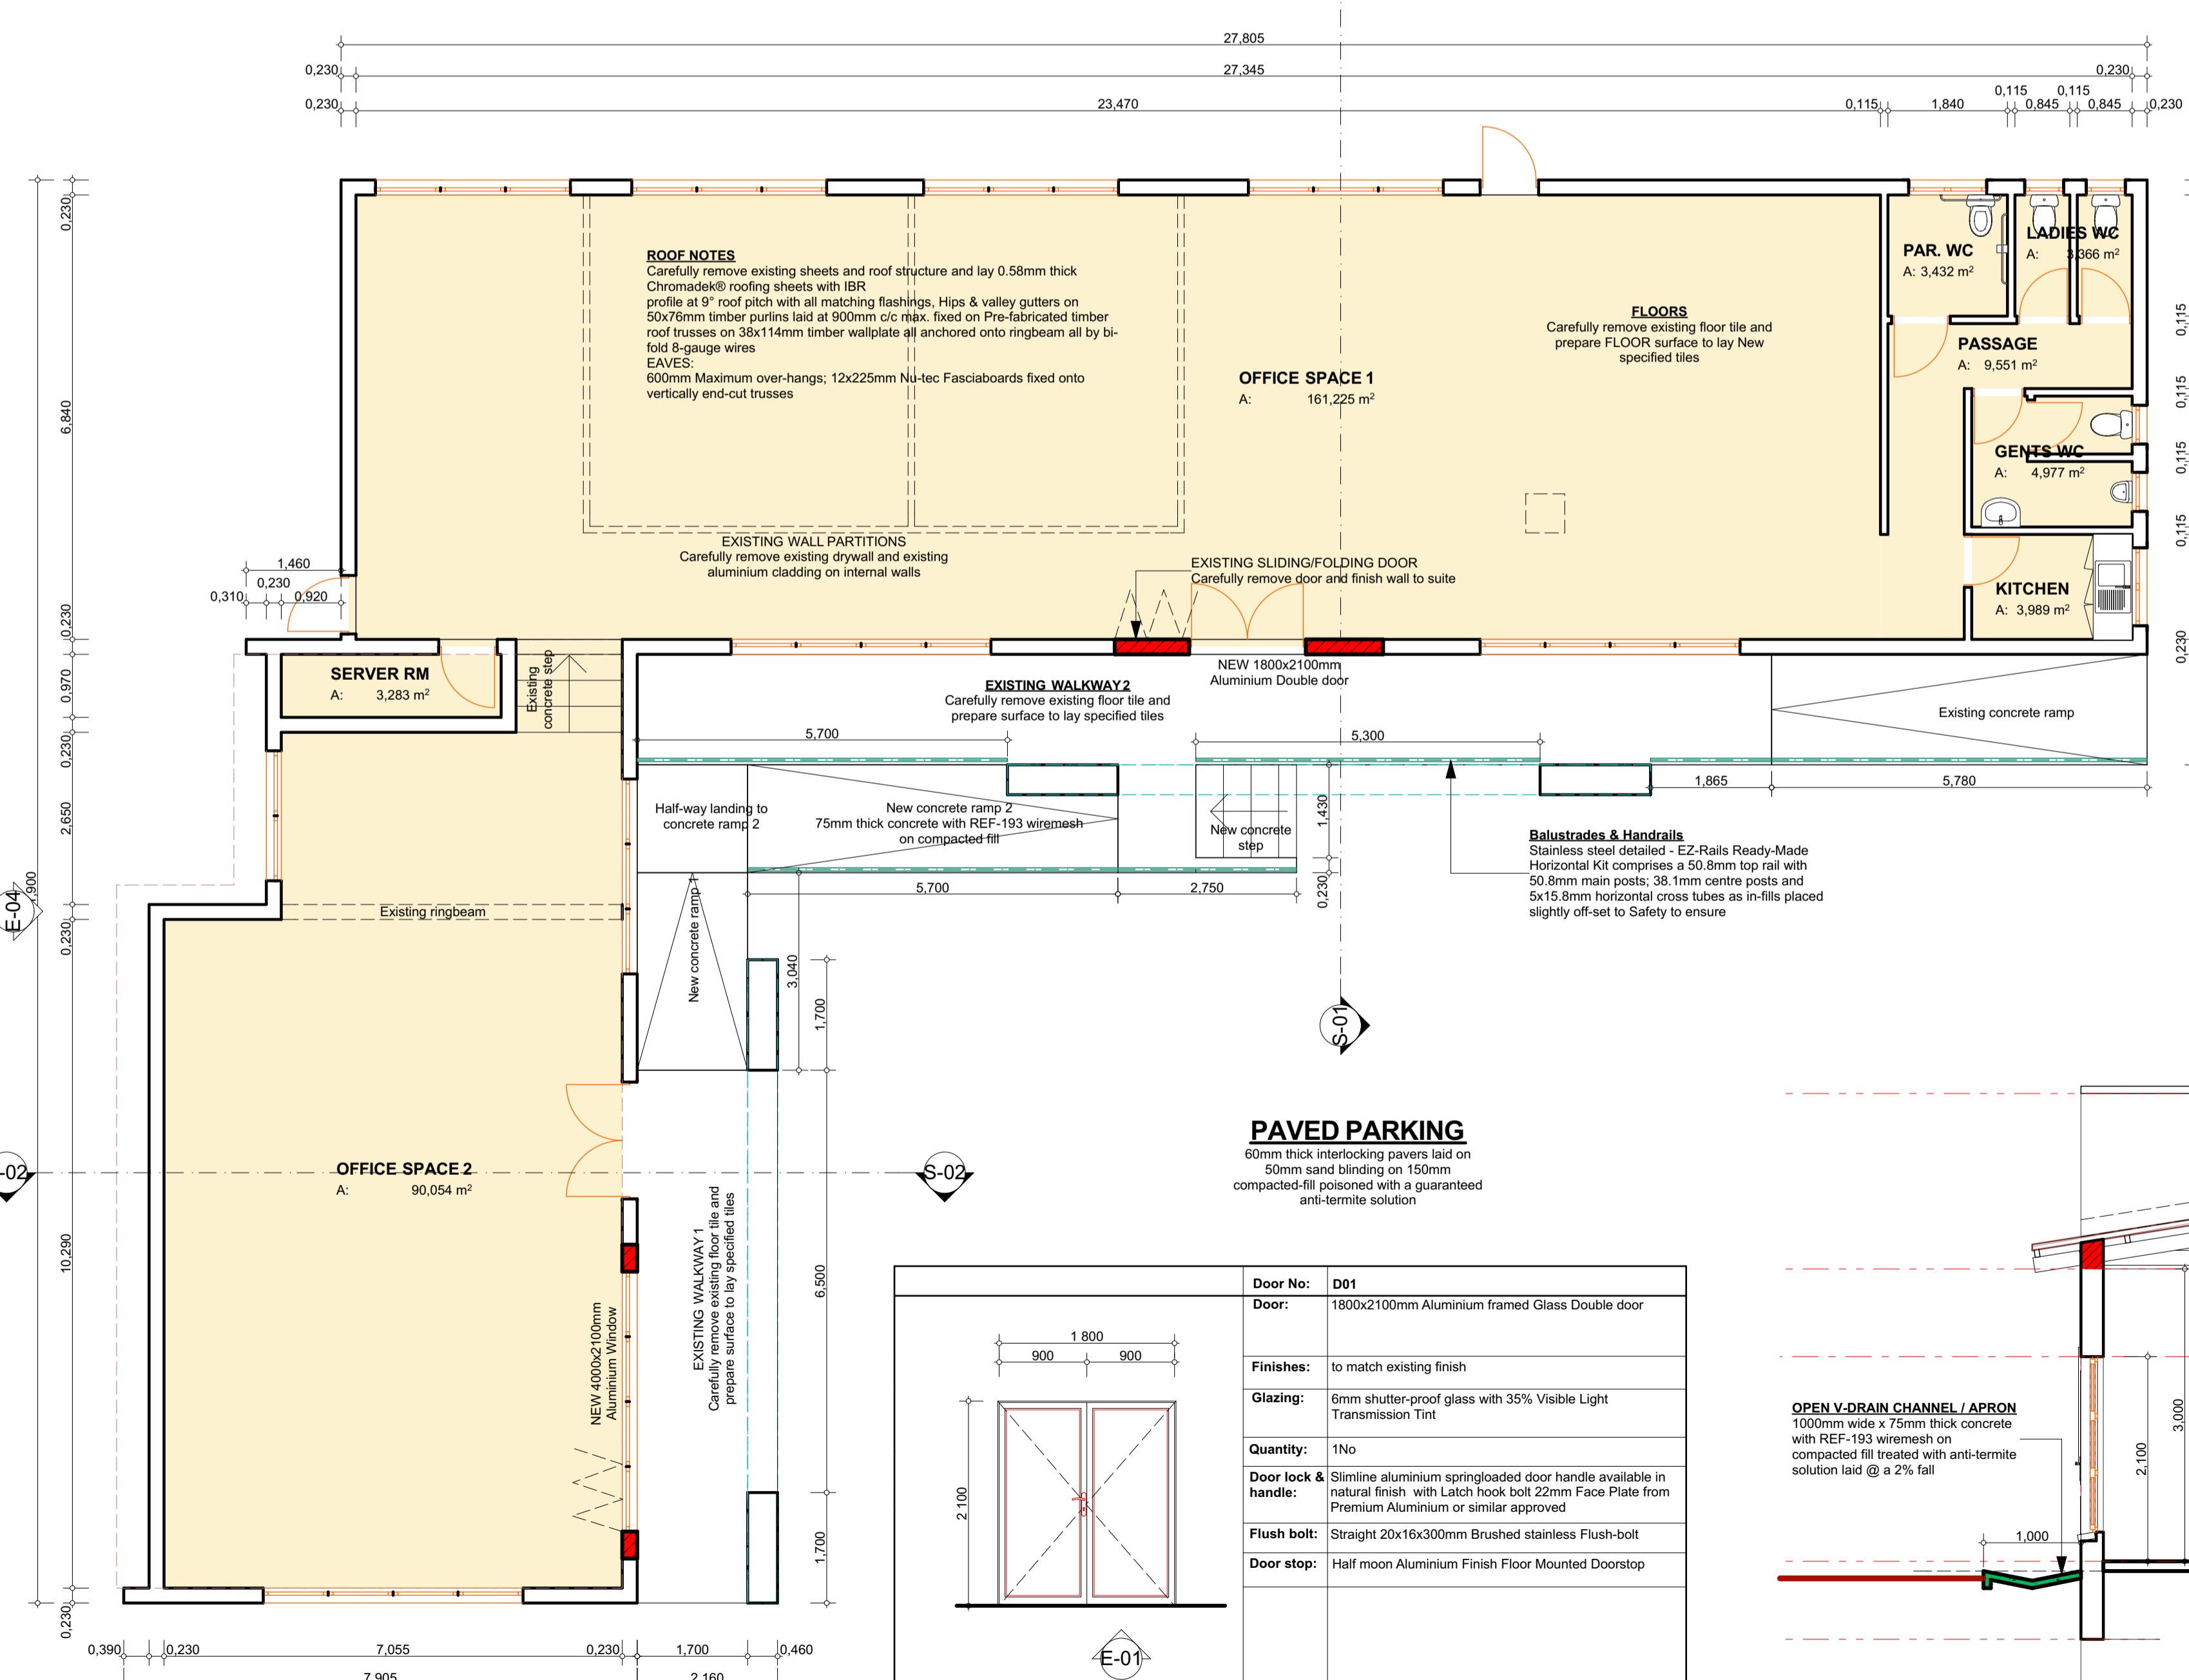

Notes
GENERAL
IF ANY DISCREPANCY IS OBSERVED BETWEEN THE DRAWING AND BOQS THE INSPECTOR SHOULD BE NOTIFIED IMMEDIATELY TO CLARIFY
THE DRAWINGS SHOULD NOT BE SCALED
DIMENSIONS TO BE VERIFIED ON SITE PRIOR TO ANY FABRICATION AND OR CUTTING

Revisions

No.	Date	Revision Details



Microprojects Coordination Unit
Mdada Street
First Floor, Dlanubeka Building
P. O. Box 2122
Mbabane
Tel: 2404 0199 Fax: 2404 0516
email: microproj@realnet.co.sz

Job Title
COMPLETION OF OFFICES AT LOT 521 MBHLIBHI STREET MBABANE -HHOHO REGION

Drawing Name
FLOOR PLAN; ELEVATIONS; SECTION; SCHEDULES

Drawing Status
TENDERING

Drawing No.
BSM-2024-03/01

Drawing Scale
As Shown

Layout ID
A1

Status
00